


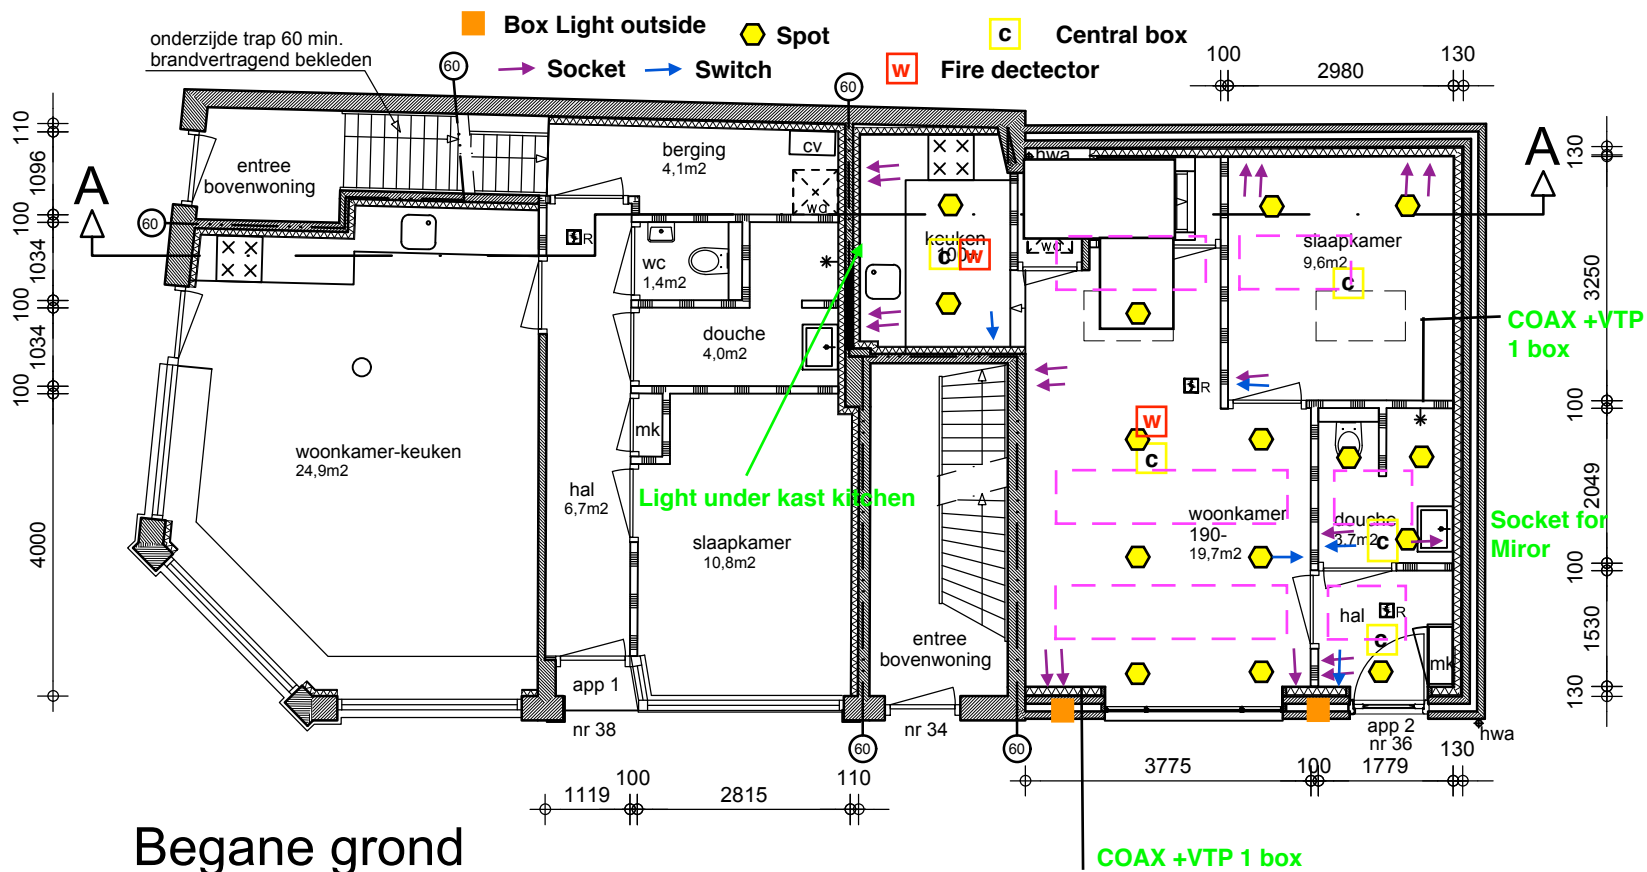

Begane grond

! In ketel Room also switch and sockets for washing machine and ketel also detector koolmonoxide.